

1 1st Floor - Flyer 1863
1/8" = 1'-0"




Brookfield Custom Homes LLC
1204 N. Flood Ave
Norman, Oklahoma 73069
(405)-573-7774
brookfieldcustomhomes.com

Plan Number: 185-022112	Project Address: 2217 Bretford Way, Norman OK
Approx Sqft: 2112	Legal Information: Lot 23, Block 2, Sec 6, St. James Park
Project Date: 6/24/2018	Owner Signature:

Sheet Name:

1st Floor

A107

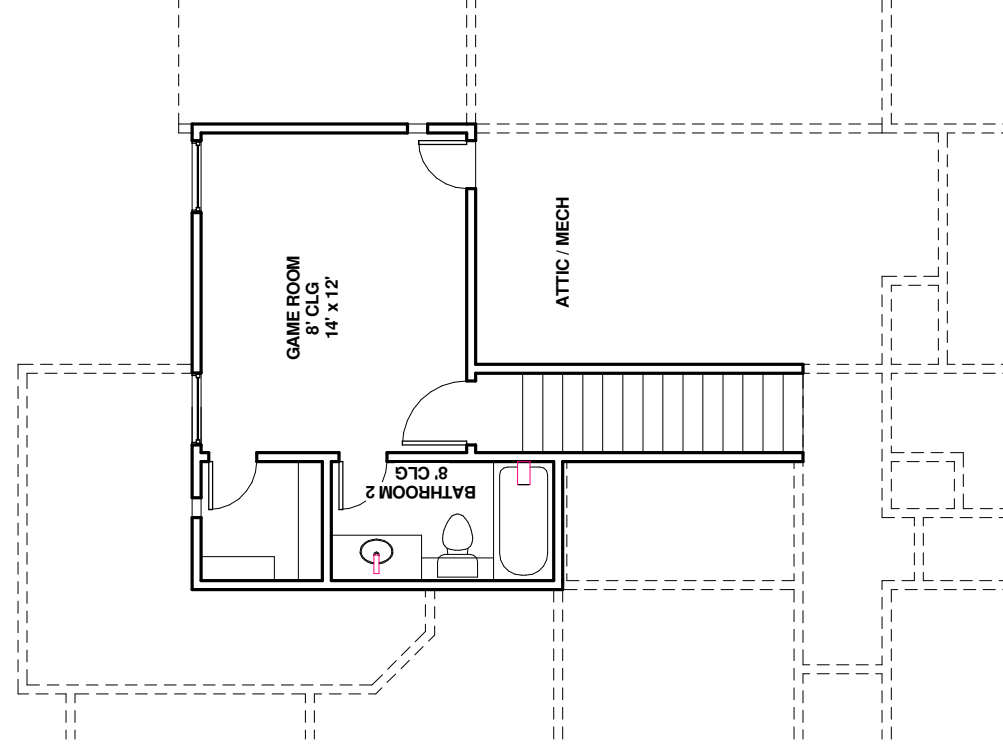

1 2nd Floor - Flyer 249
1/8" = 1'-0"



Brookfield Custom Homes LLC
1204 N. Flood Ave
Norman, Oklahoma 73069
(405)-573-7774
brookfieldcustomhomes.com

Plan Number: 185-022112	Project Address: 2217 Bretford Way, Norman OK
Approx Sqft: 2112	Legal Information: Lot 23, Block 2, Sec 6, St. James Park
Project Date: 6/24/2018	Owner Signature:

Sheet Name:

2nd Floor

A108



1 FRONT ELEVATION - Flyer
 1/4" = 1'-0"



Brookfield Custom Homes LLC
 1204 N. Flood Ave
 Norman, Oklahoma 73069
 (405)-573-7774
 brookfieldcustomhomes.com

Plan Number: 185-022112	Project Address: 2217 Brettford Way, Norman OK
Approx Sqft: 2112	Legal Information: Lot 23, Block 2, Sec 6, St. James Park
Project Date: 6/24/2018	Owner Signature:

Sheet Name:
Front Elevation

A109