




Brookfield Custom Homes LLC
 1204 N. Flood Ave
 Norman, Oklahoma 73069
 (405)-573-7774
 brookfieldcustomhomes.com

Plan Number: 192-022606	Project Address: 4116 Carmona Lakes Cir., Moore OK
	Legal Information: Lot 19, Block 7, Sec 2, Sendera Lakes
	Owner Signature:
Approx Sqft: 2606	
Project Date: 8/13/2018	

Sheet Name:
1st Floor

PD1

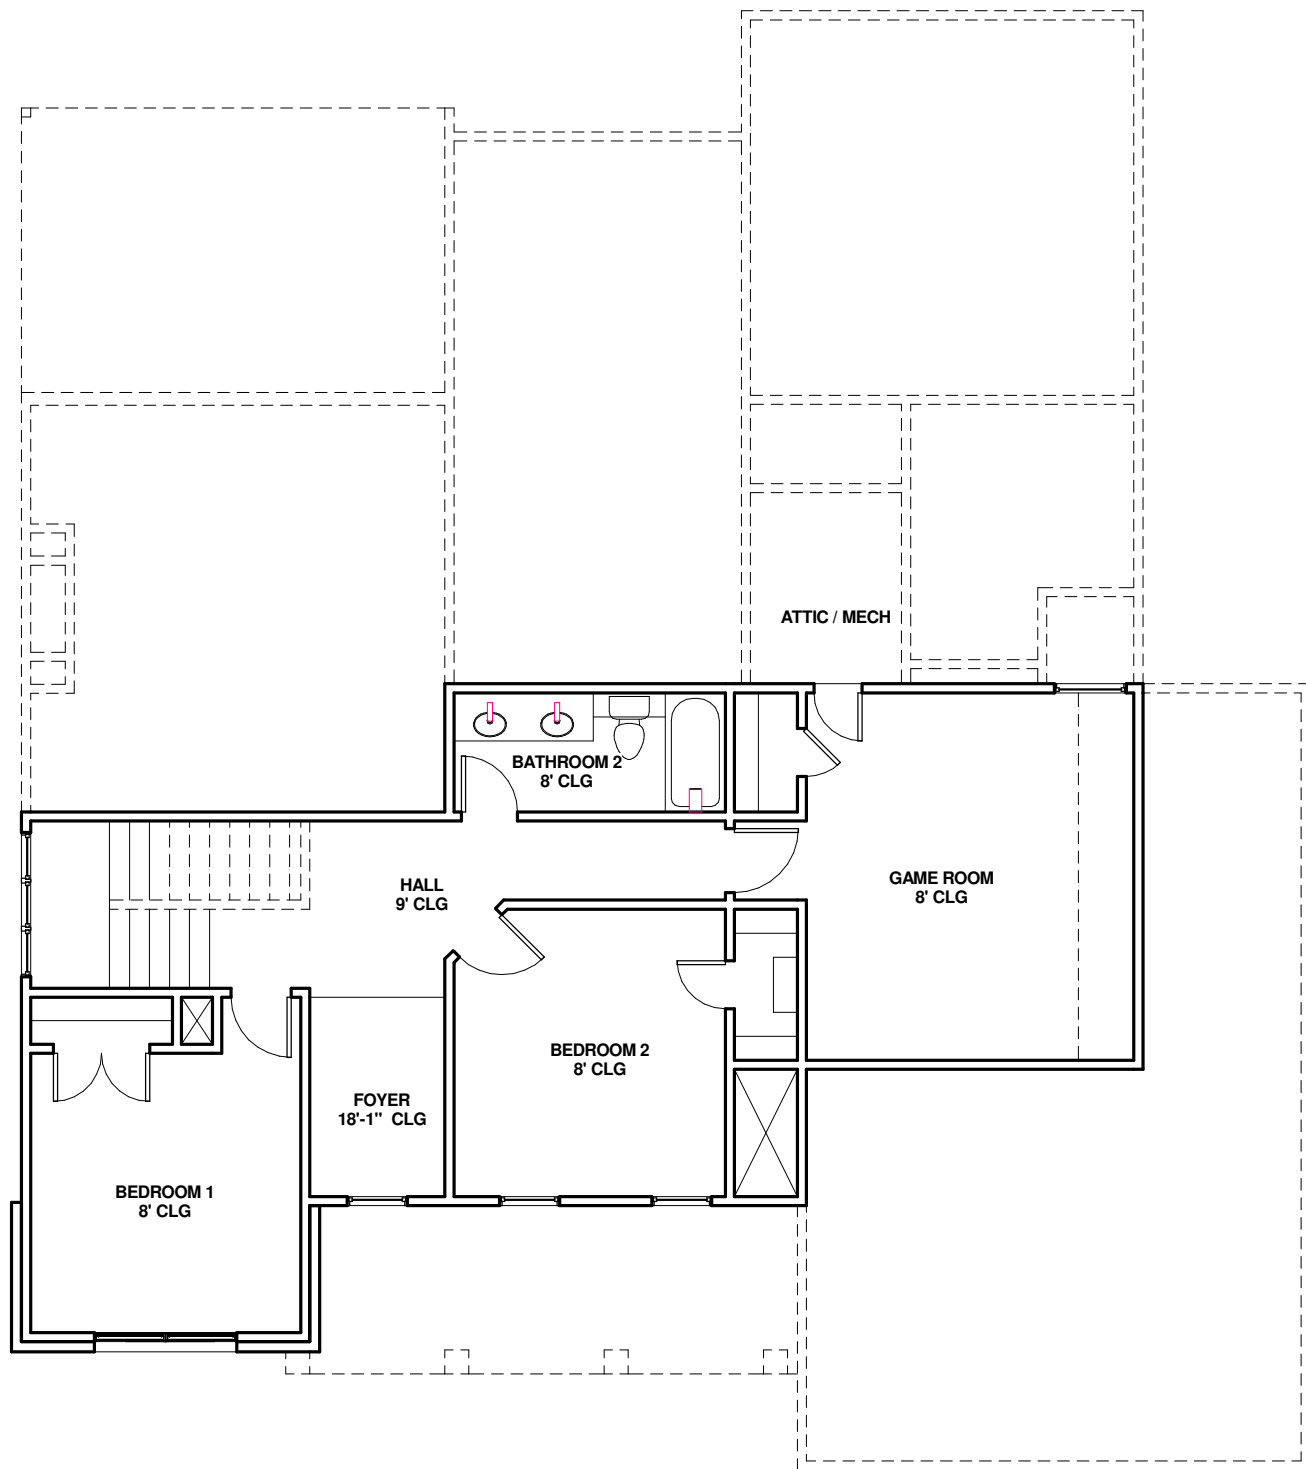

1 2nd Floor - Flyer 764
1/8" = 1'-0"



Brookfield Custom Homes LLC
1204 N. Flood Ave
Norman, Oklahoma 73069
(405)-573-7774
brookfieldcustomhomes.com

Plan Number: 192-022606	Project Address: 4116 Carmona Lakes Cir., Moore OK
Approx Sqft: 2606	Legal Information: Lot 19, Block 7, Sec 2, Sendera Lakes
Project Date: 8/13/2018	Owner Signature:

Sheet Name:
2nd Floor

PD2



1 FRONT ELEVATION - FLYER
3/16" = 1'-0"



Brookfield Custom Homes LLC
1204 N. Flood Ave
Norman, Oklahoma 73069
(405)-573-7774
brookfieldcustomhomes.com

Plan Number: 192-022606	Project Address: 4116 Carmona Lakes Cir., Moore OK
	Legal Information: Lot 19, Block 7, Sec 2, Sendera Lakes
Approx Sqft: 2606	Owner Signature:
Project Date: 8/13/2018	

Sheet Name:
Front Elevation

PD3