

1 1st Floor - Flyer 1853
 3/16" = 1'-0"




Brookfield Custom Homes LLC
 1204 N. Flood Ave
 Norman, Oklahoma 73069
 (405)-573-7774
 brookfieldcustomhomes.com

Plan Number:	198-011853
Approx Sqft:	1853
Project Date:	10/9/2018
Project Address:	417 Perth Court, Norman OK
Legal Information:	Lot 5, Block 1, Sec 8, Highland Village Addition
Owner Signature:	

Sheet Name:

1st Floor

PD1

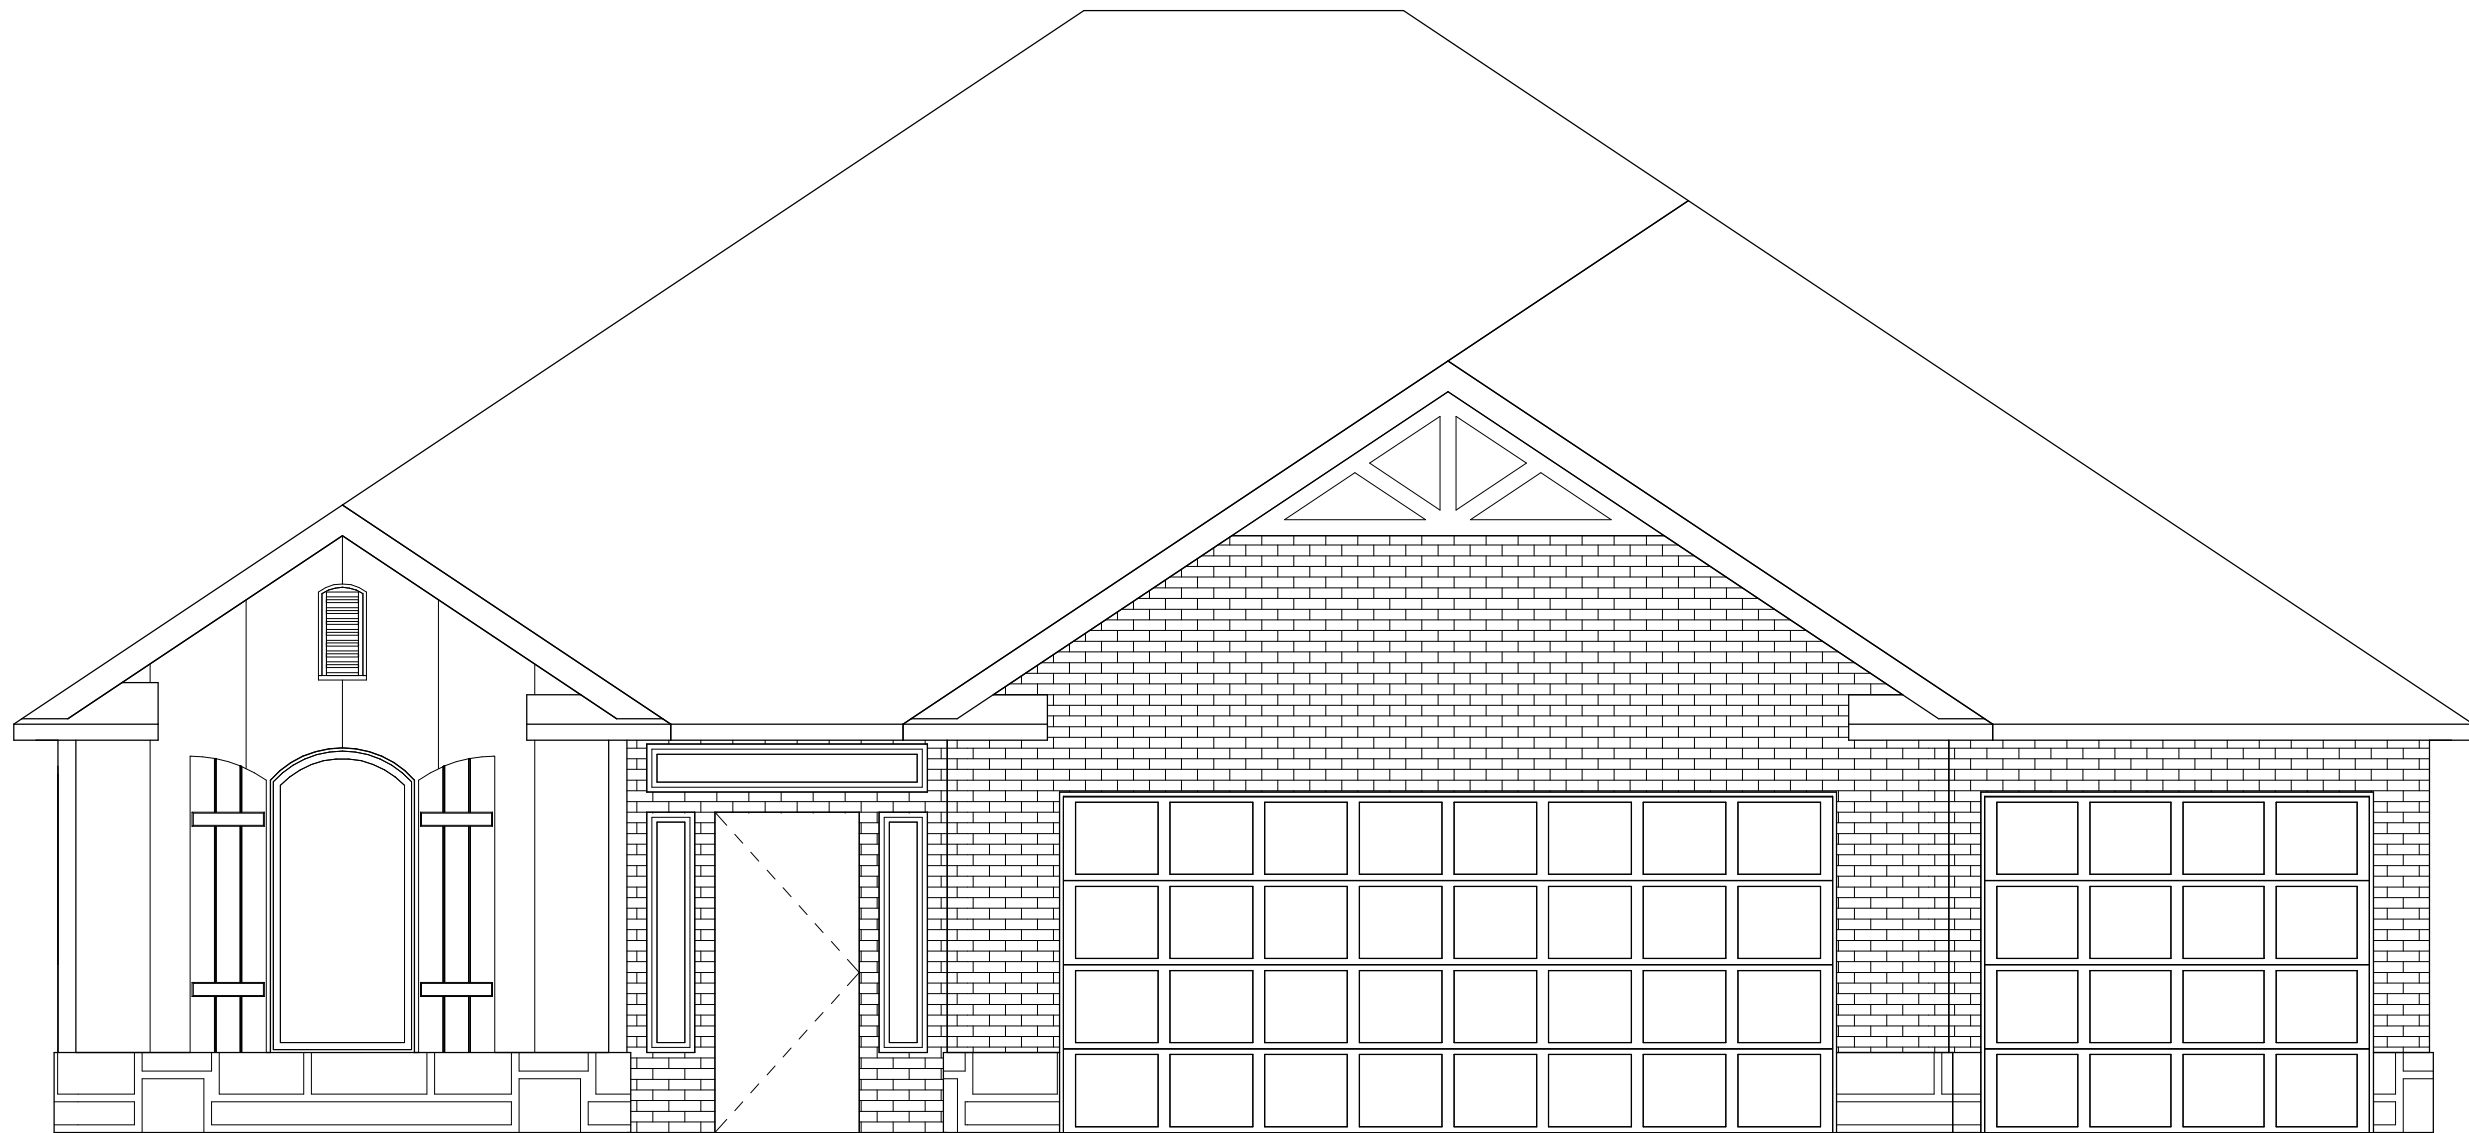

1 FRONT ELEVATION - Flyer
 1/4" = 1'-0"



Brookfield Custom Homes LLC
 1204 N. Flood Ave
 Norman, Oklahoma 73069
 (405)-573-7774
 brookfieldcustomhomes.com

Plan Number: 198-011853	Project Address: 417 Perth Court, Norman OK
Approx Sqft: 1853	Legal Information: Lot 5, Block 1, Sec 8, Highland Village Addition
Project Date: 10/9/2018	Owner Signature:

Sheet Name:

Front Elevation

PD2