




Brookfield Custom Homes LLC
1204 N. Flood Ave
Norman, Oklahoma 73069
(405)-573-7774
brookfieldcustomhomes.com

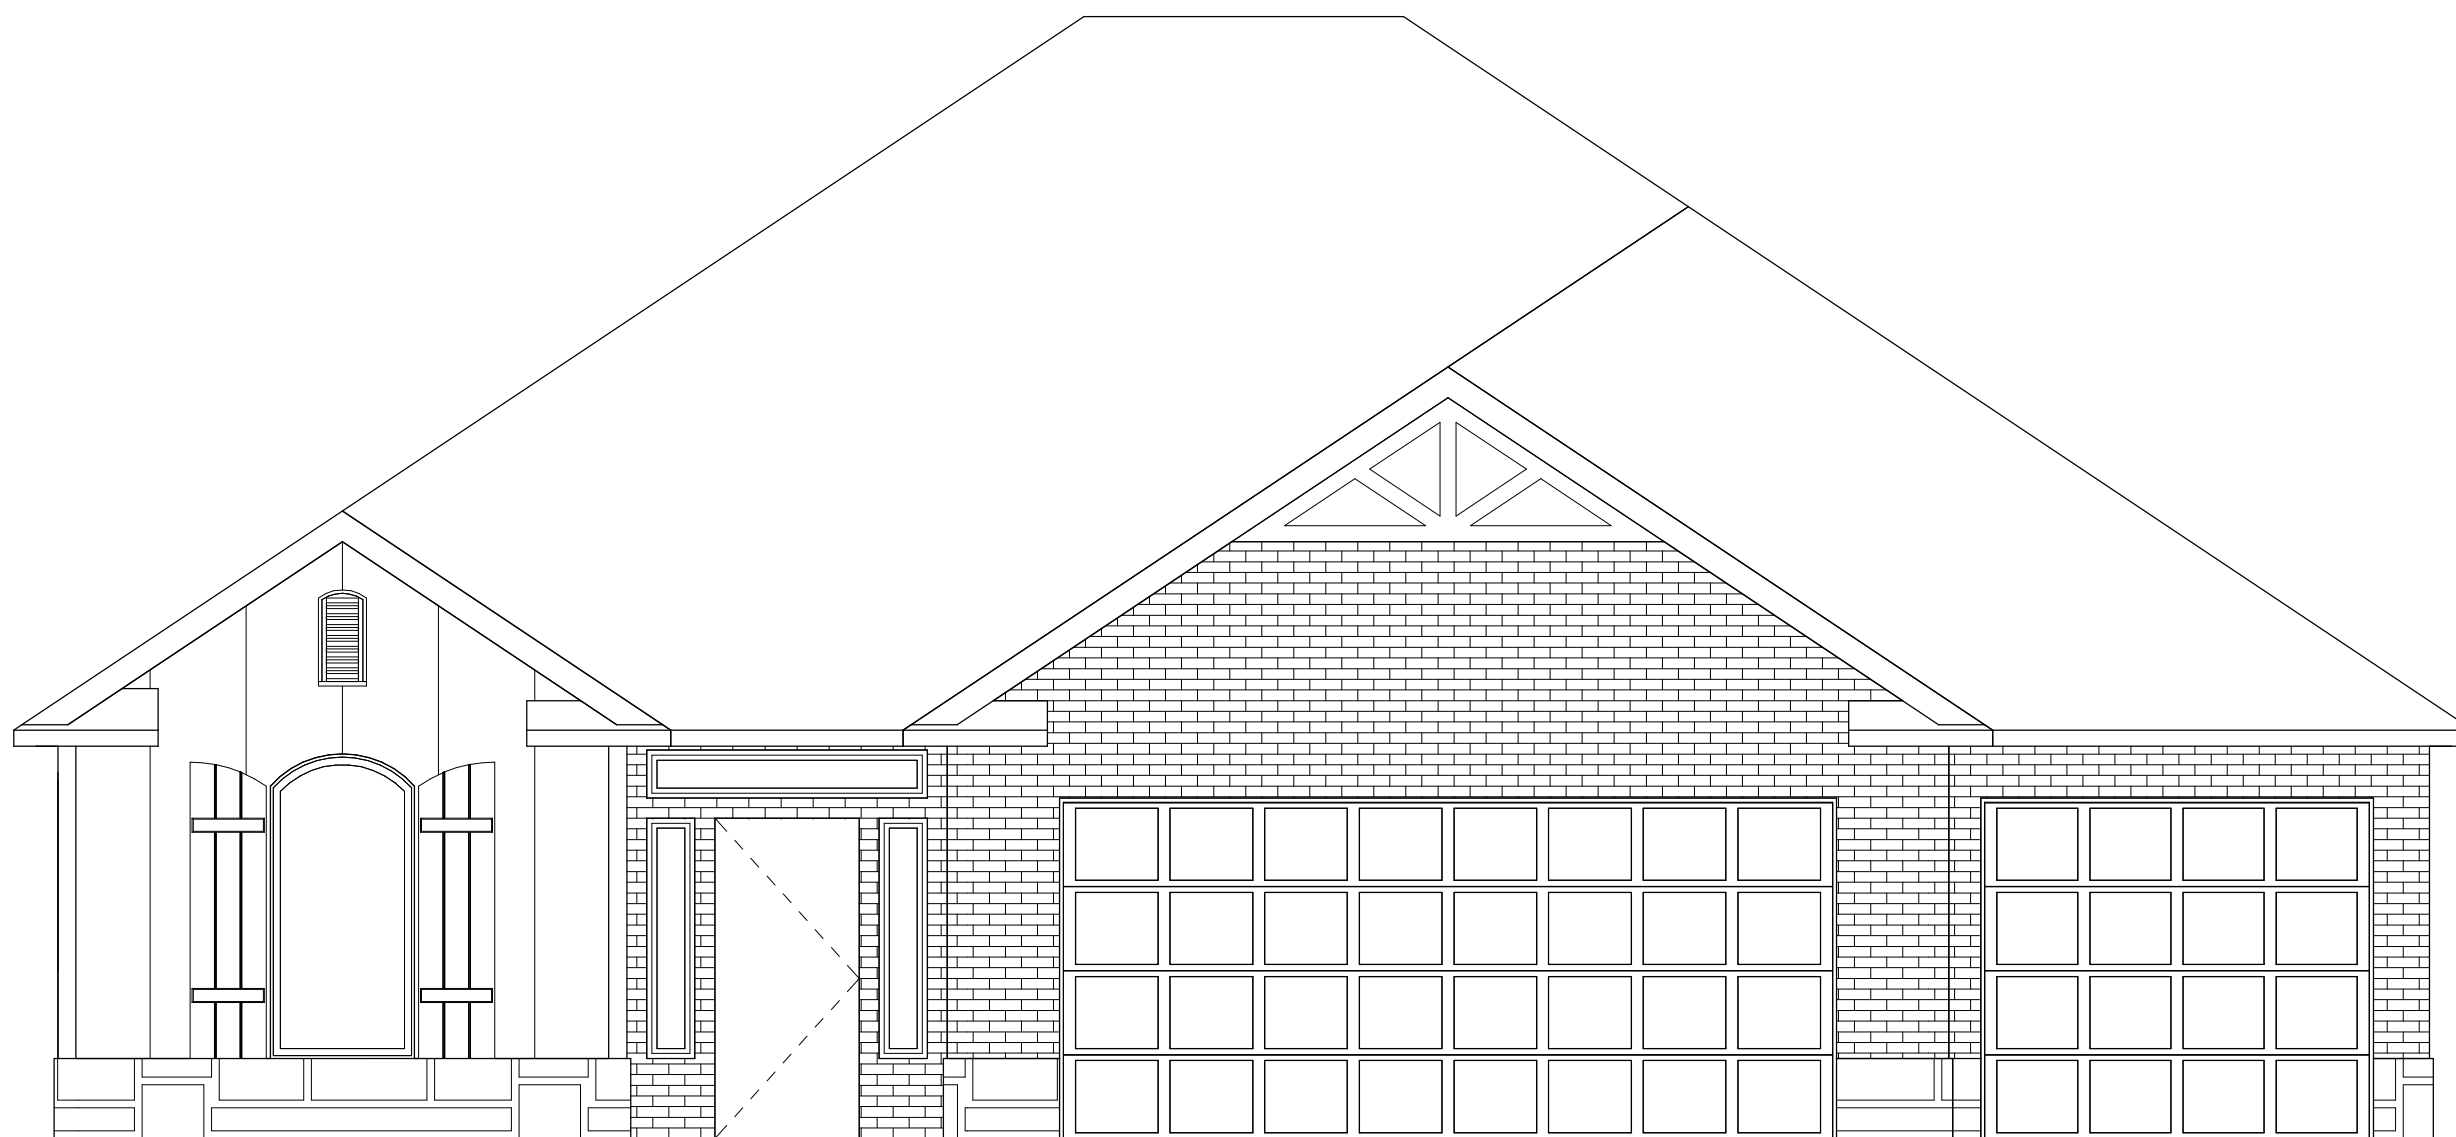

1 FRONT ELEVATION - Flyer
1/4" = 1'-0"

Plan Number: 198-011853	Project Address: 417 Perth Court, Norman OK
Approx Sqft: 1853	Legal Information: Lot 5, Block 1, Sec 8, Highland Village Addition
Project Date: 10/9/2018	Owner Signature:

Sheet Name:
Front Elevation

PD2