

1 1st Floor - Flyer 1851
 1/8" = 1'-0"



Brookfield Custom Homes LLC
 1204 N. Flood Ave
 Norman, Oklahoma 73069
 (405)-573-7774
 brookfieldcustomhomes.com


Project Address:	5409 Rawhide Road, Norman Ok
Legal Information:	Lot 6, Blk 5, Sec 2, Glenridge Addition
Owner Signature:	
Plan Number:	212-022685
Approx Sqft:	2685
Project Date:	6/24/2019

Sheet Name:
 1st Floor

PD1



Brookfield Custom Homes LLC
 1204 N. Flood Ave
 Norman, Oklahoma 73069
 (405)-573-7774
 brookfieldcustomhomes.com

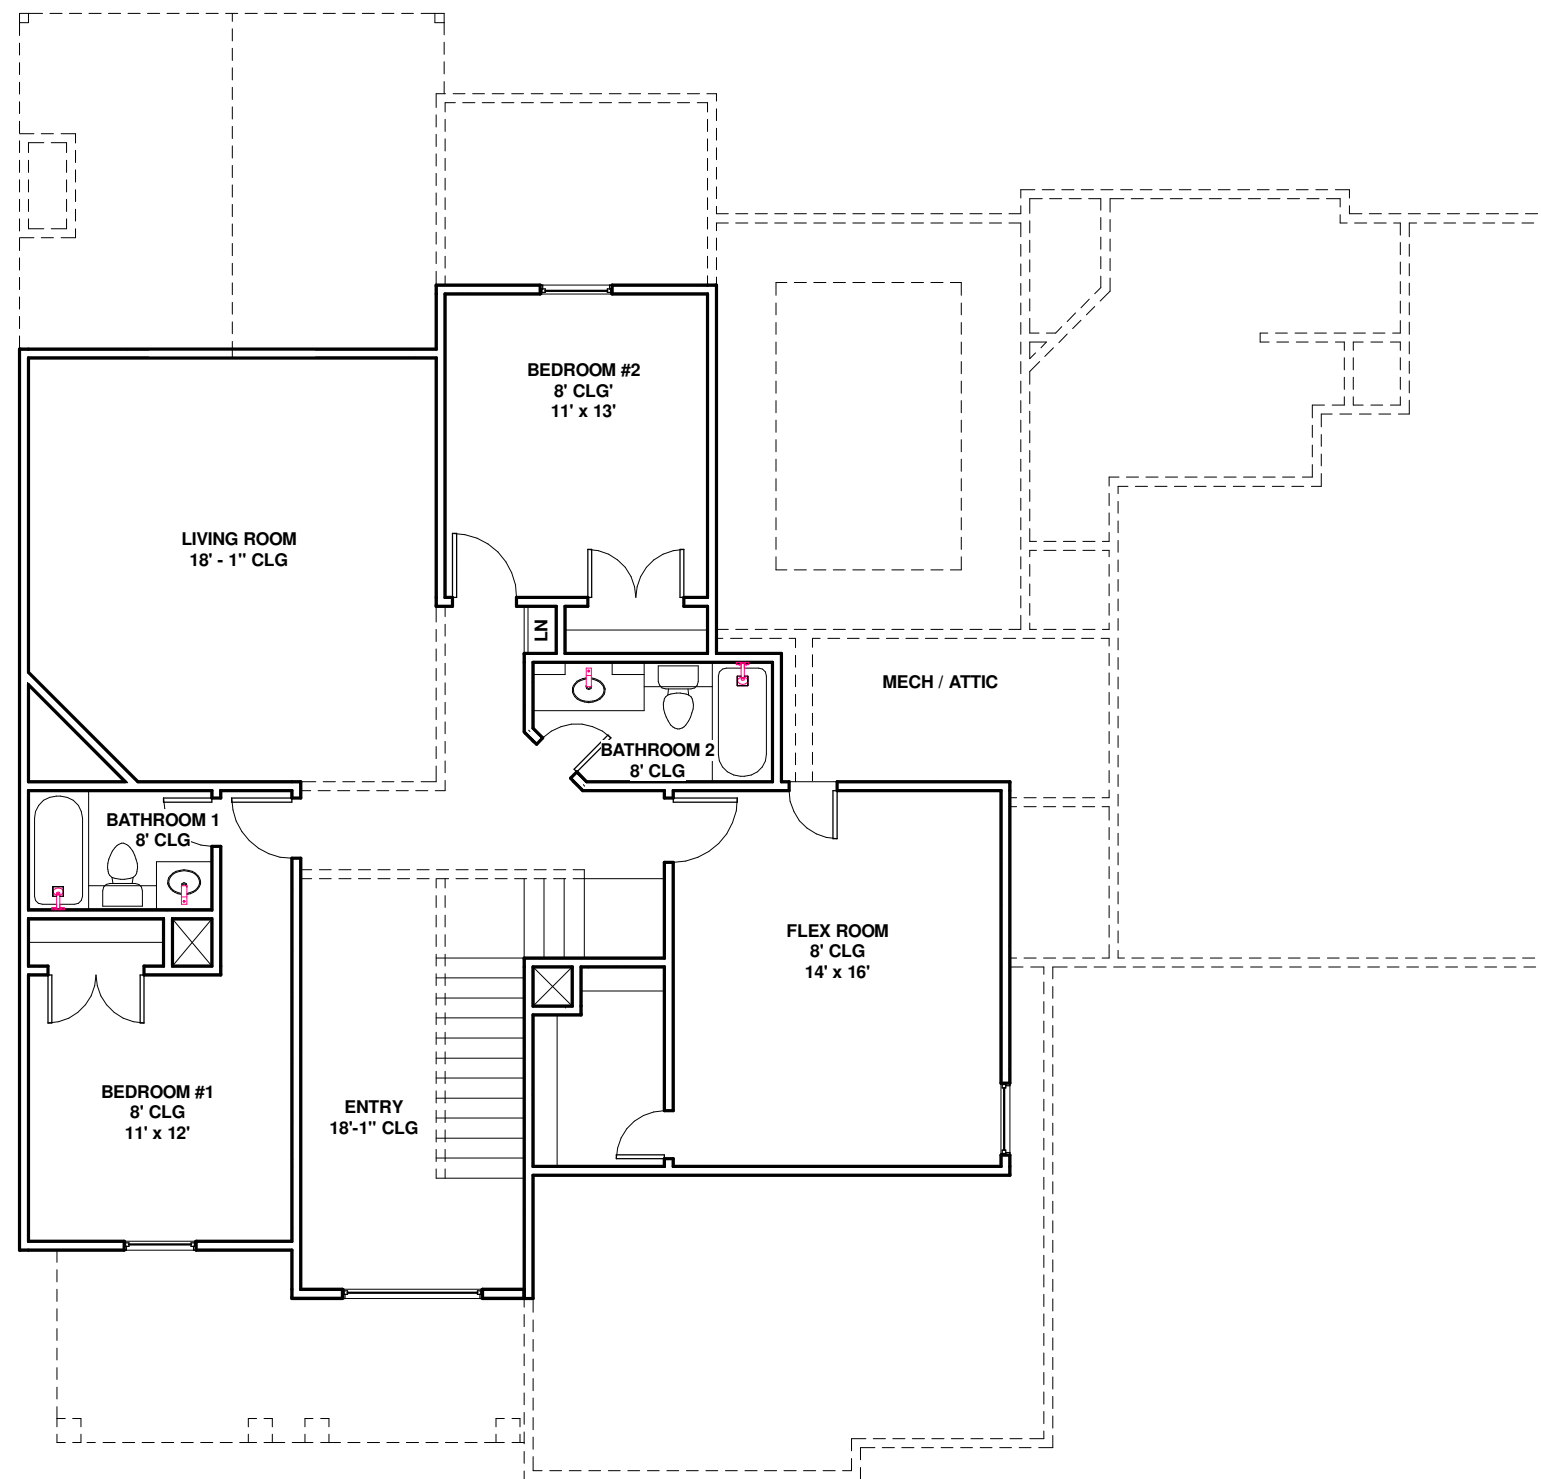

1 2nd Floor - Flyer 834
 1/8" = 1'-0"

Project Address:	5409 Rawhide Road, Norman Ok
Legal Information:	Lot 6, Blk 5, Sec 2, Glenridge Addition
Owner Signature:	
Plan Number:	212-022685
Approx Sqft:	2685
Project Date:	6/24/2019


Sheet Name:

2nd Floor

PD2



② BACK ELEVATION FLYER
1/8" = 1'-0"

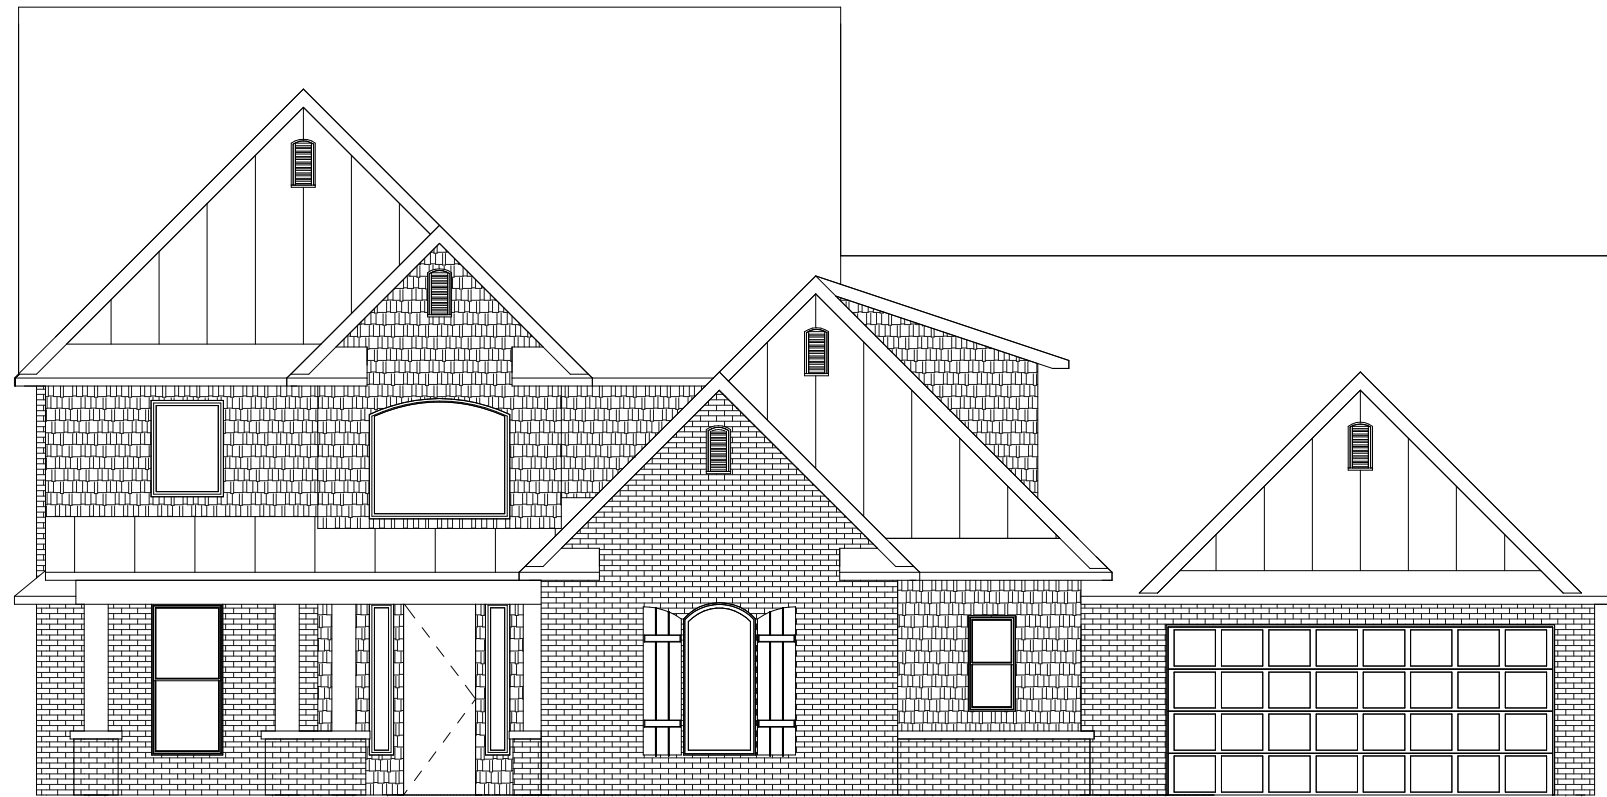

① FRONT ELEVATION FLYER
1/8" = 1'-0"



Brookfield Custom Homes LLC
1204 N. Flood Ave
Norman, Oklahoma 73069
(405)-573-7774
brookfieldcustomhomes.com

Project Address: 5409 Rawhide Road, Norman Ok	Plan Number: 212-022685
Legal Information: Lot 6, Blk 5, Sec 2, Glenridge Addition	Approx Sqft: 2685
Owner Signature:	Project Date: 6/24/2019

Sheet Name:

Elevation

PD3