

ELECTRICAL - SWITCH & OUTLETS	
[Symbol]	OUTLET - DUPLEX
[Symbol]	OUTLET - GFI
[Symbol]	OUTLET - 220V
[Symbol]	SWITCH - SINGLE
[Symbol]	SWITCH - DOUBLE
[Symbol]	SWITCH - THREE WAY
[Symbol]	SWITCH - FOUR WAY
[Symbol]	SWITCH - TIME
[Symbol]	SWITCH - JAMB
[Symbol]	SWITCH - STACK
[Symbol]	SWITCH - SINGLE
ELECTRICAL - LOW VOLTAGE	
[Symbol]	OUTLET - CABLE
[Symbol]	OUTLET - TELEPHONE
[Symbol]	ALARM - PAD
[Symbol]	SMART BOX

ELECTRICAL SWITCHES & OUTLETS
LEGEND
1/4" = 1'-0"

ELECTRICAL - FIXTURES	
[Symbol]	HEATED VENT LIGHT
[Symbol]	VENT LIGHT
[Symbol]	ALARM - PAD
[Symbol]	SMART BOX
[Symbol]	LED - UNDER COUNTER
[Symbol]	FLUSH MOUNTED LIGHT
[Symbol]	6" RECESSED LIGHT
[Symbol]	SMOKE DETECTOR
[Symbol]	WALL SCONCE
[Symbol]	4" RECESSED DOWN LIGHT
[Symbol]	WALL SCONCE - UP LIGHT
[Symbol]	CARRIAGE LIGHT
[Symbol]	BATHROOM VANITY LIGHT
[Symbol]	CEILING FAN
[Symbol]	IRRIGATION CONTROL BOX & Wall CONDUIT
[Symbol]	ELECTRICAL PANEL

ELECTRICAL FIXTURE LEGEND
1/4" = 1'-0"

HVAC / MECHANICAL & PLUMBING	
[Symbol]	AIR SUPPLY DIFFUSER
[Symbol]	AIR RETURN REGISTER
[Symbol]	THERMOSTAT
[Symbol]	A/C UNIT
[Symbol]	FURNACE LOCATION
[Symbol]	DUCT LINE
[Symbol]	IRRIGATION BACK FLOW
[Symbol]	GAS VALVE - SUPPLY
[Symbol]	SILLCOCK - WATER SUPPLY

HVAC / MECHANICAL & PLUMBING
LEGEND
1/4" = 1'-0"

2 1st Floor Electrical
1/4" = 1'-0"

BROOKFIELD
CUSTOM HOMES

Brookfield Custom Homes LLC
1204 N. Flood Ave.
Norman, Oklahoma 73069
(405) 573-7774
brookfieldcustomhomes.com


Project Address: 4206 Flawhide Road, Norman OK
Legal Information: Lot 14, Block 4, Sec 3, Glenridge Addition
Owner Signature: _____
Date: 9/13/2022

Plan Number: 365 - 012363R2 Franco 2
Agency: 2363
Project Date: 9/13/2022


Sheet Name: **ELECTRICAL**
HVAC & PLUMBING

A103

9/14/2022 10:47:42 AM User: ccr@chome - brookfieldcustomhomes.com | | Brookfield Custom Homes Design Floor Plans 2363 012363R2 Franco 2/4

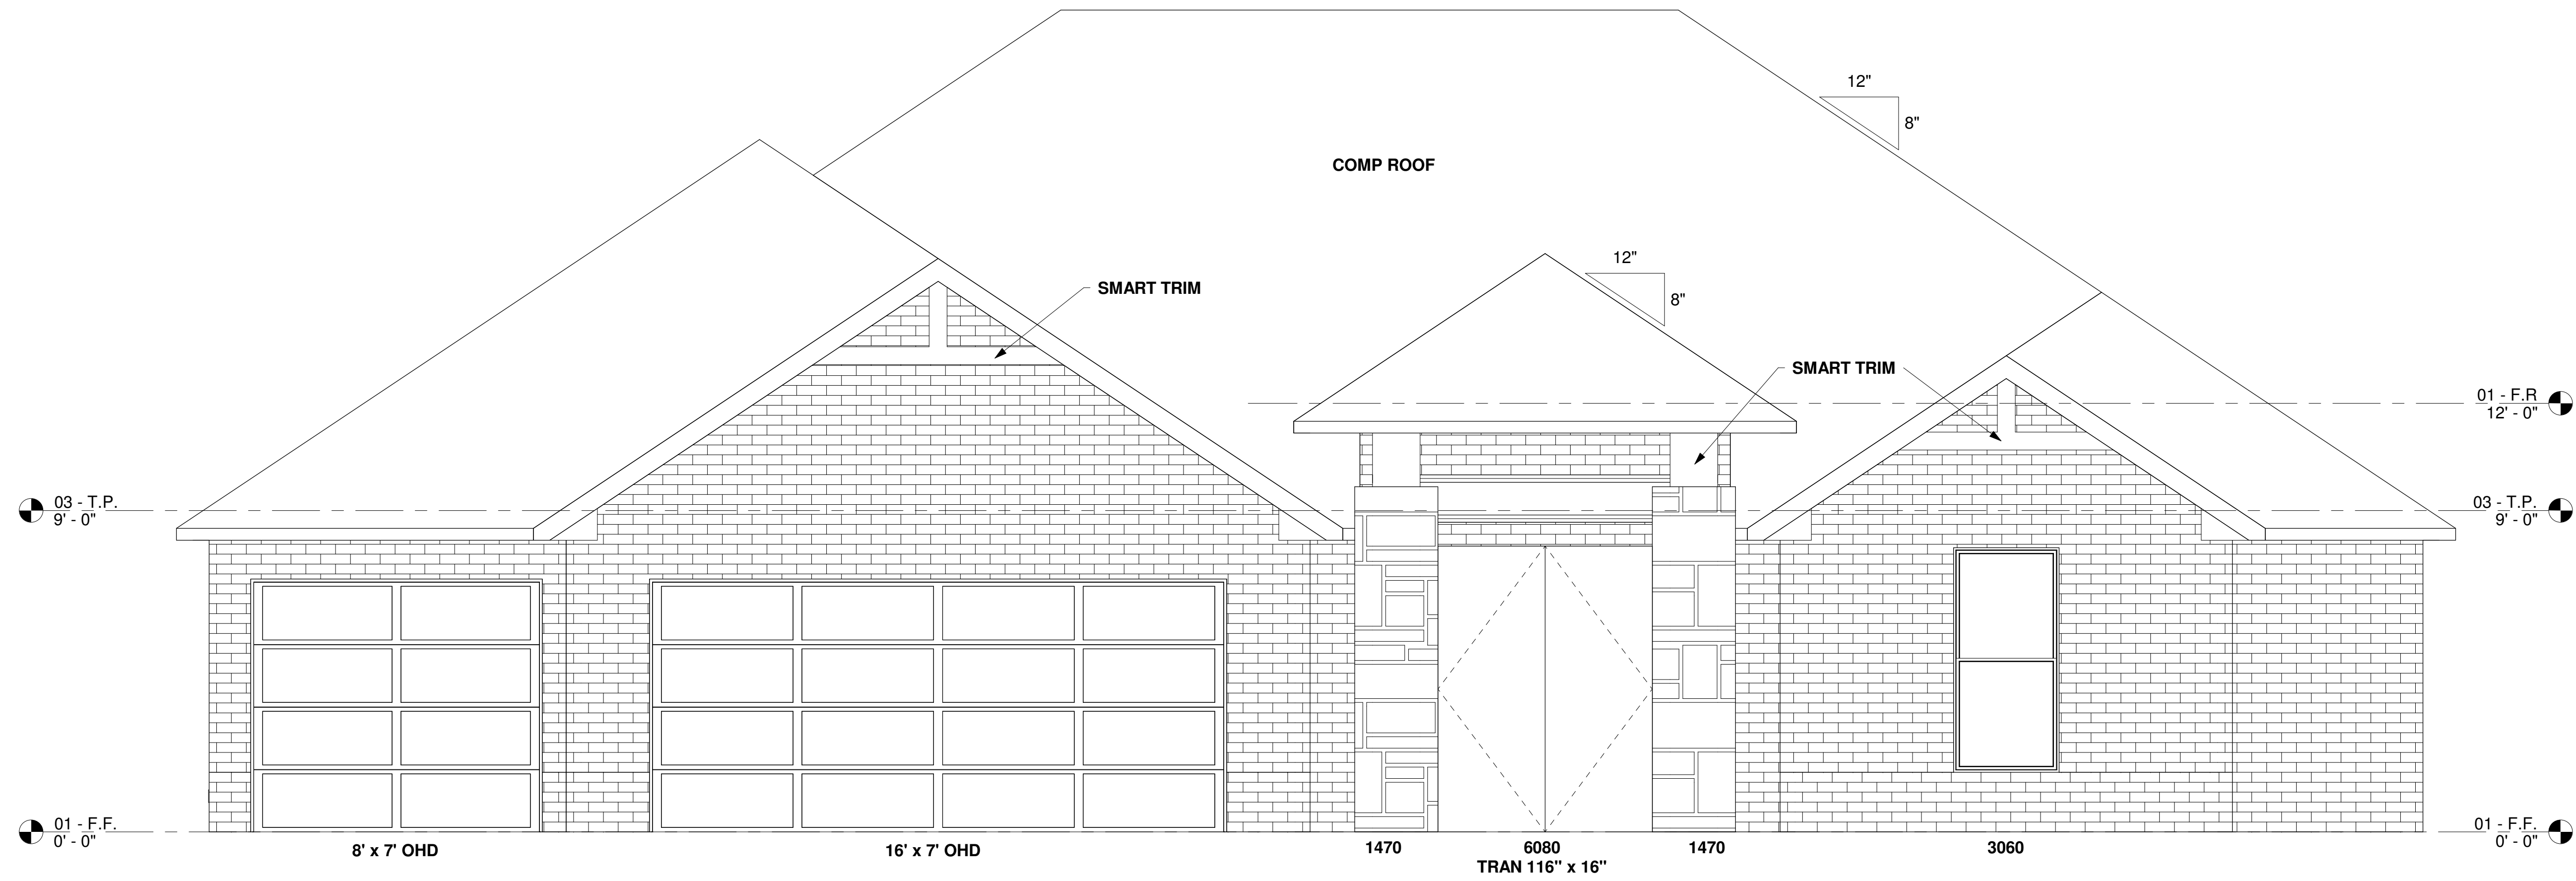

1 FRONT ELEVATION
3/8" = 1'-0"

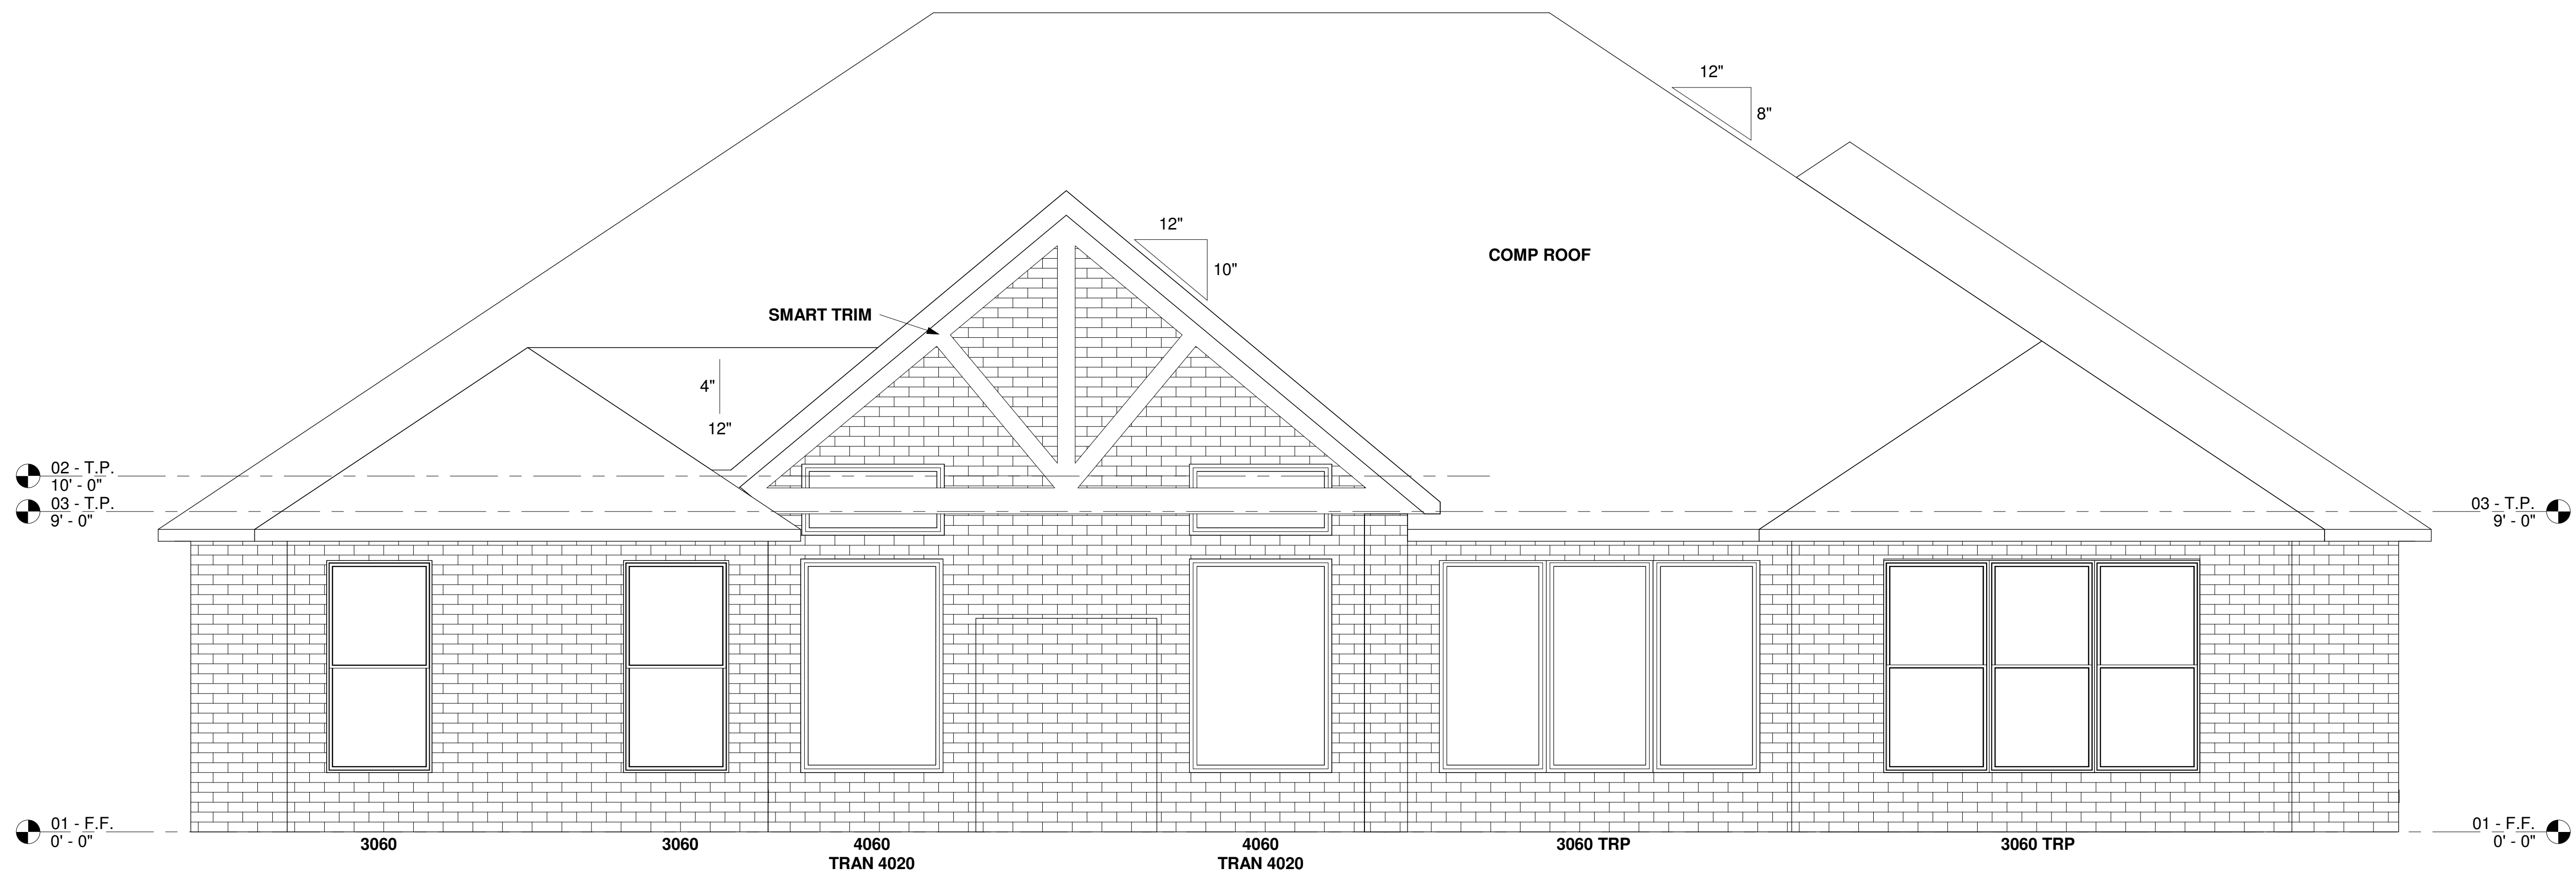

2 BACK ELEVATION
3/8" = 1'-0"



Brookfield Custom Homes LLC
1204 N. Flood Ave
Norman, Oklahoma 73069
(405) 573-7774
brookfieldcustomhomes.com

Project Address:
4206 Flawhide Road, Norman OK

Legal Information:
Lot 14, Block 4, Sec 3, Glenridge Addition

Owner Signature:

Plan Number:
3355 - 012363R2 Franco 2

Agency Code:
2363

Issue Date:
9/13/2022

Sheet Name:
FRONT & BACK
ELEVATION

A104