



FINAL PLAT
FOUNTAIN VIEW ADDITION SECTION 1
A PART OF THE N 1/2 OF THE S 1/2 OF THE N.W. 1/4, SECTION 15, T9N, R3W, I.M.
NORMAN, CLEVELAND COUNTY, OKLAHOMA

TYPICAL BUILDING SETBACKS

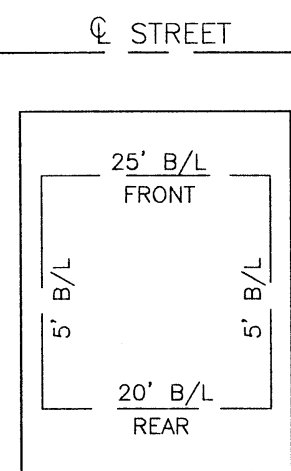


CURVE TABLE					
NUMBER	DELTA ANGLE	RADIUS	ARC LENGTH	TANGENT	CHORD LENGTH
C1	22°28'12"	200.00	78.44	39.73	N 78°23'28" W 77.93
C2	22°30'20"	389.45	152.97	77.49	N 78°24'30" W 151.99
C3	22°30'08"	230.00	90.33	46.07	S 11°39'54" W 90.34
C4	22°39'08"	205.00	81.05	41.06	N 11°39'54" E 80.52
C5	22°39'08"	255.00	100.82	51.08	N 11°39'54" E 100.16
C6	36°52'12"	25.00	16.09	8.33	N 18°46'28" W 15.81
C7	15°14'42"	50.00	14.89	350.00	N 45°20'20" E 98.99
C8	36°52'12"	25.00	16.09	8.33	N 71°13'34" W 15.81
C9	36°52'12"	25.00	16.09	8.33	N 71°54'14" E 15.81
C10	16°34'42"	50.00	14.89	350.00	S 44°39'40" E 98.99
C11	36°52'12"	25.00	16.09	8.33	N 18°46'28" E 15.81
C12	46°5'18"	18.00	14.48	7.66	N 67°12'41" E 14.09
C13	82°10'36"	44.00	70.79	45.70	S 89°39'40" E 63.40
C14	46°5'18"	18.00	14.48	7.66	S 86°37'11" E 14.09
C15	36°52'12"	25.00	16.09	8.33	N 71°54'14" E 15.81
C16	16°34'42"	50.00	14.89	350.00	S 44°39'40" E 98.99
C17	36°52'12"	25.00	16.09	8.33	N 18°46'28" E 15.81
C18	36°52'12"	25.00	16.09	8.33	S 18°03'48" E 15.81
C19	16°34'42"	50.00	14.89	350.00	S 45°20'20" W 98.99
C20	36°52'12"	25.00	16.09	8.33	S 71°13'34" E 15.81
C21	10°09'02"	100.00	17.72	8.88	N 84°35'09" W 17.89
C22	12°21'18"	419.45	90.45	45.40	N 73°15'59" W 90.27
C23	22°28'12"	170.00	66.67	33.77	N 78°23'28" W 66.24

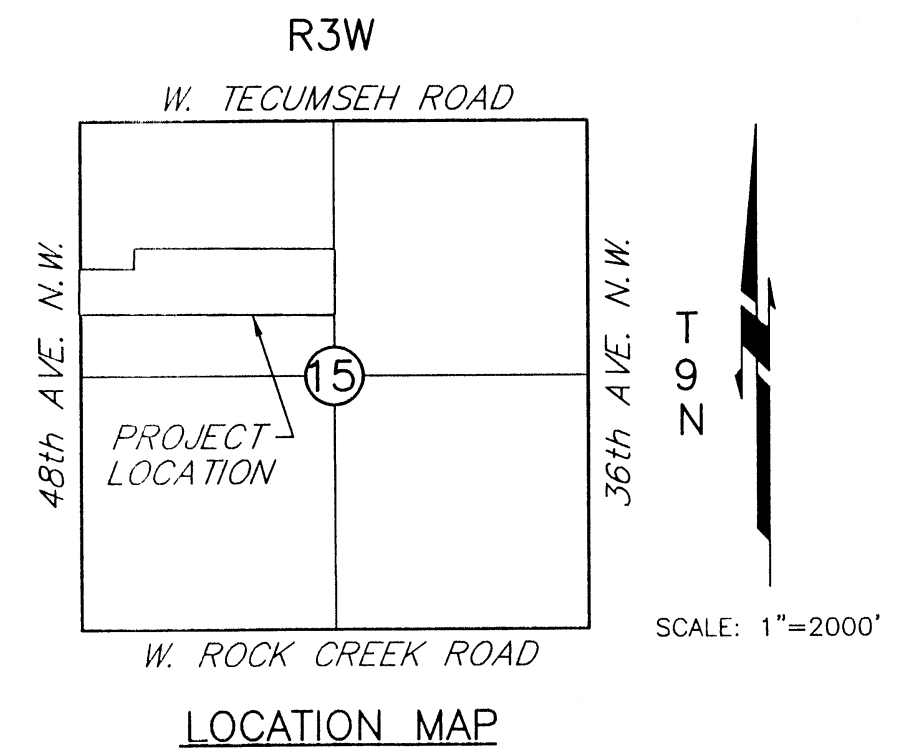

SCALE: 1"=2000'

SCALE: 1" = 100'

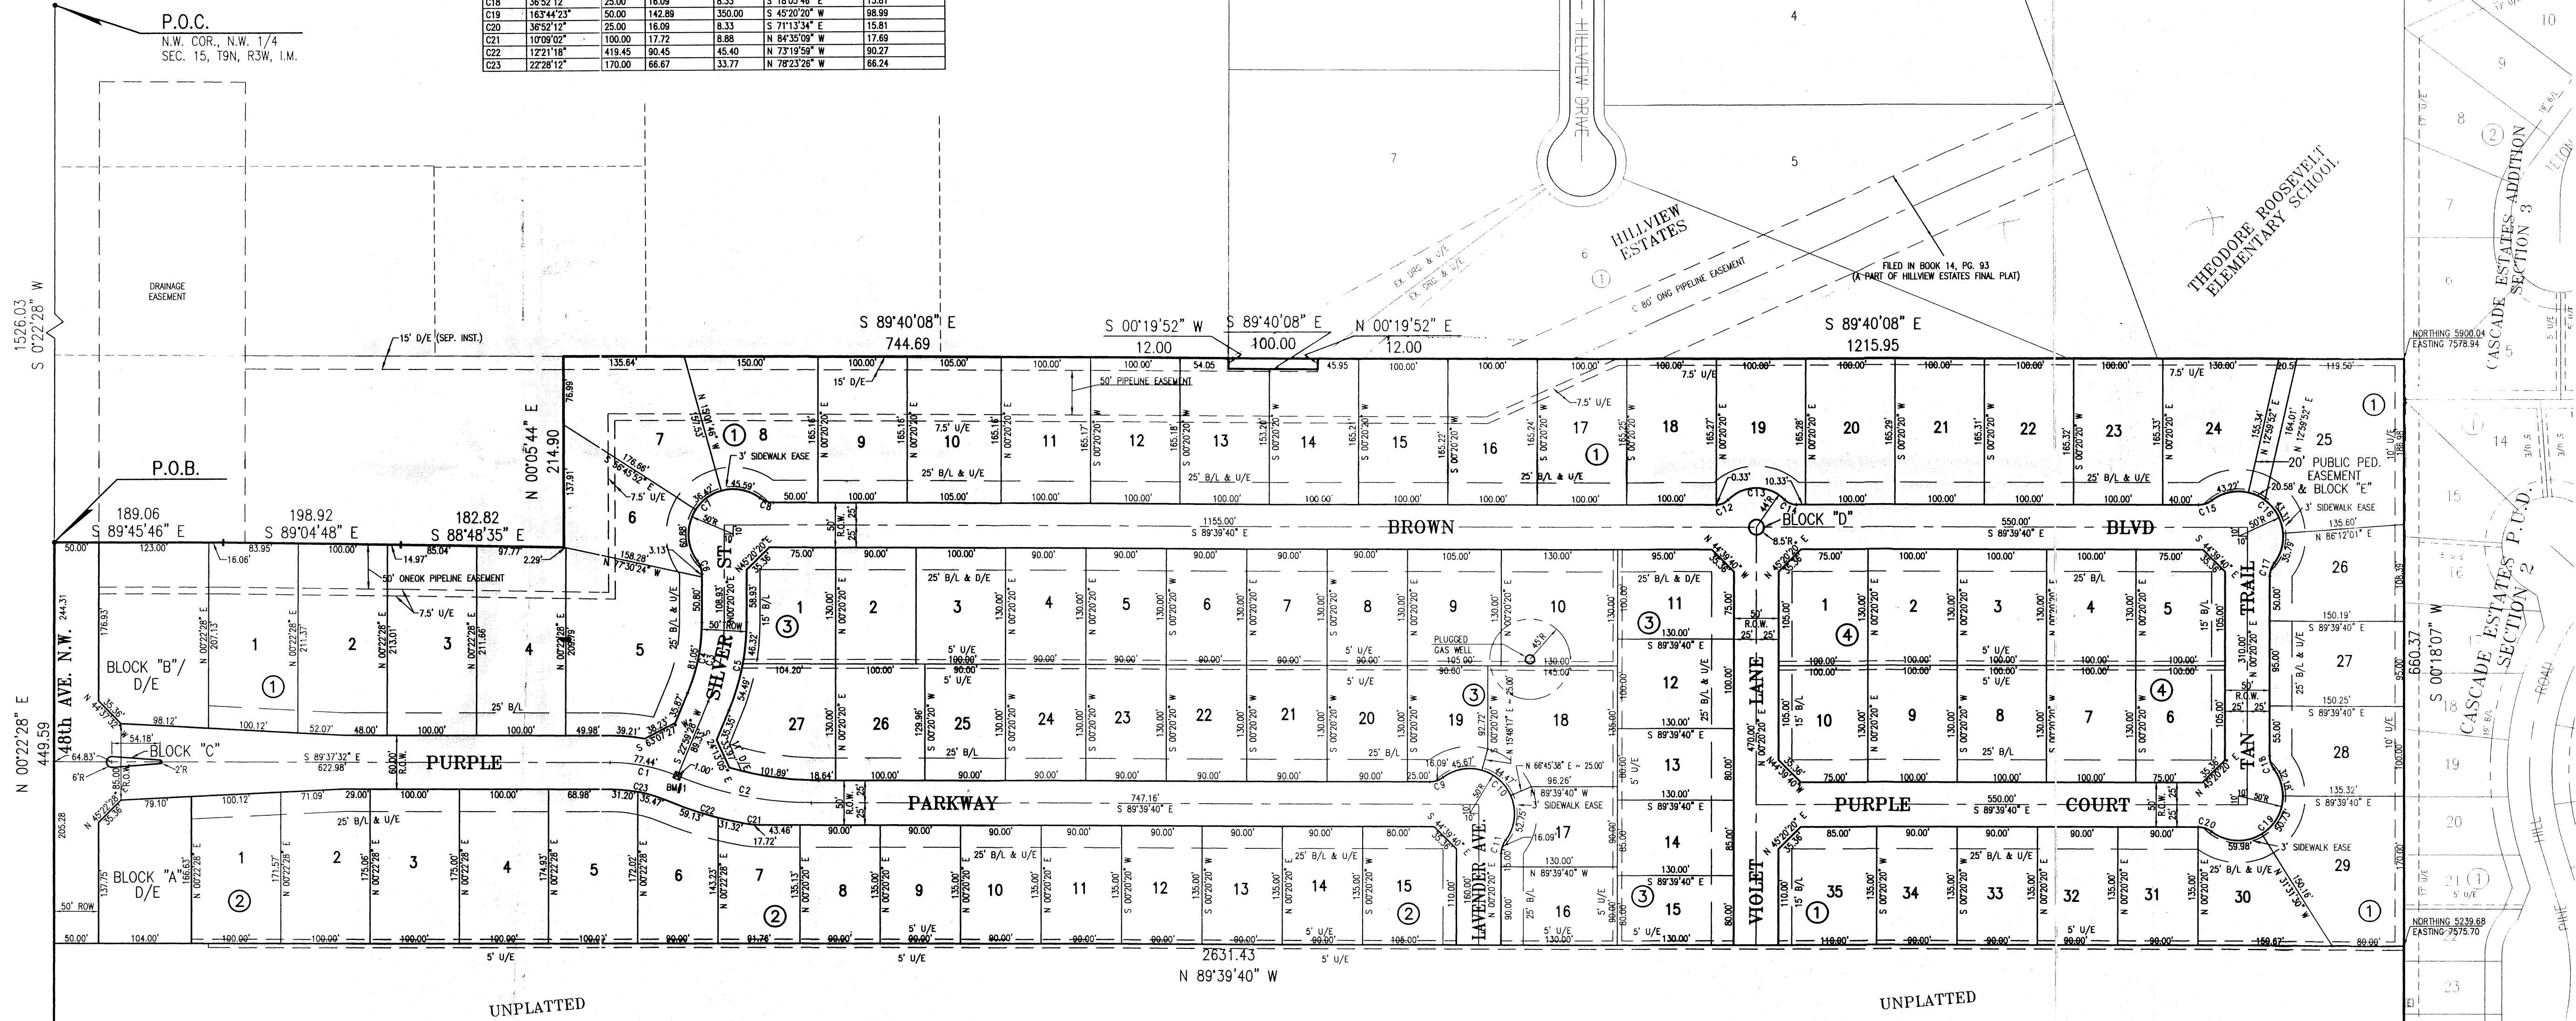

TOTAL LOTS = 87 RESIDENTIAL LOTS

COORDINATES OF
PLUGGED GAS WELL:
NORTHING 2115866.86
EASTING 700560.68

BENCHMARK: BRASS CAP AT INTERSECTION
OF PURPLE PARKWAY & SILVER AVE.
ELEV. =

NOTE: OPEN SPACE AREAS WILL BE OWNED AND MAINTAINED
BY MANDATORY PROPERTY OWNERS' ASSOCIATION. (INCLUDING
BLOCKS A, B, C, D, & E)

THIS SURVEY MEETS THE OKLAHOMA MINIMUM STANDARDS FOR
THE PRACTICE OF LAND SURVEYING AS ADOPTED BY THE
OKLAHOMA STATE BOARD OF REGISTRATION FOR PROFESSIONAL
ENGINEERS AND LAND SURVEYORS, AND THAT SAID FINAL PLAT
COMPLIES WITH THE REQUIREMENTS OF TITLE 11 SECTION
41-108 OF THE OKLAHOMA STATE STATUTES.

NOTE: THE UNIT OF MEASUREMENT SHOWN FOR ALL DIMENSIONS ON THE FINAL PLAT IS FEET.

Date: August 10, 2010

SMC Consulting Engineers, P.C.
815 W. Main Street
Oklahoma City, OK 73106